


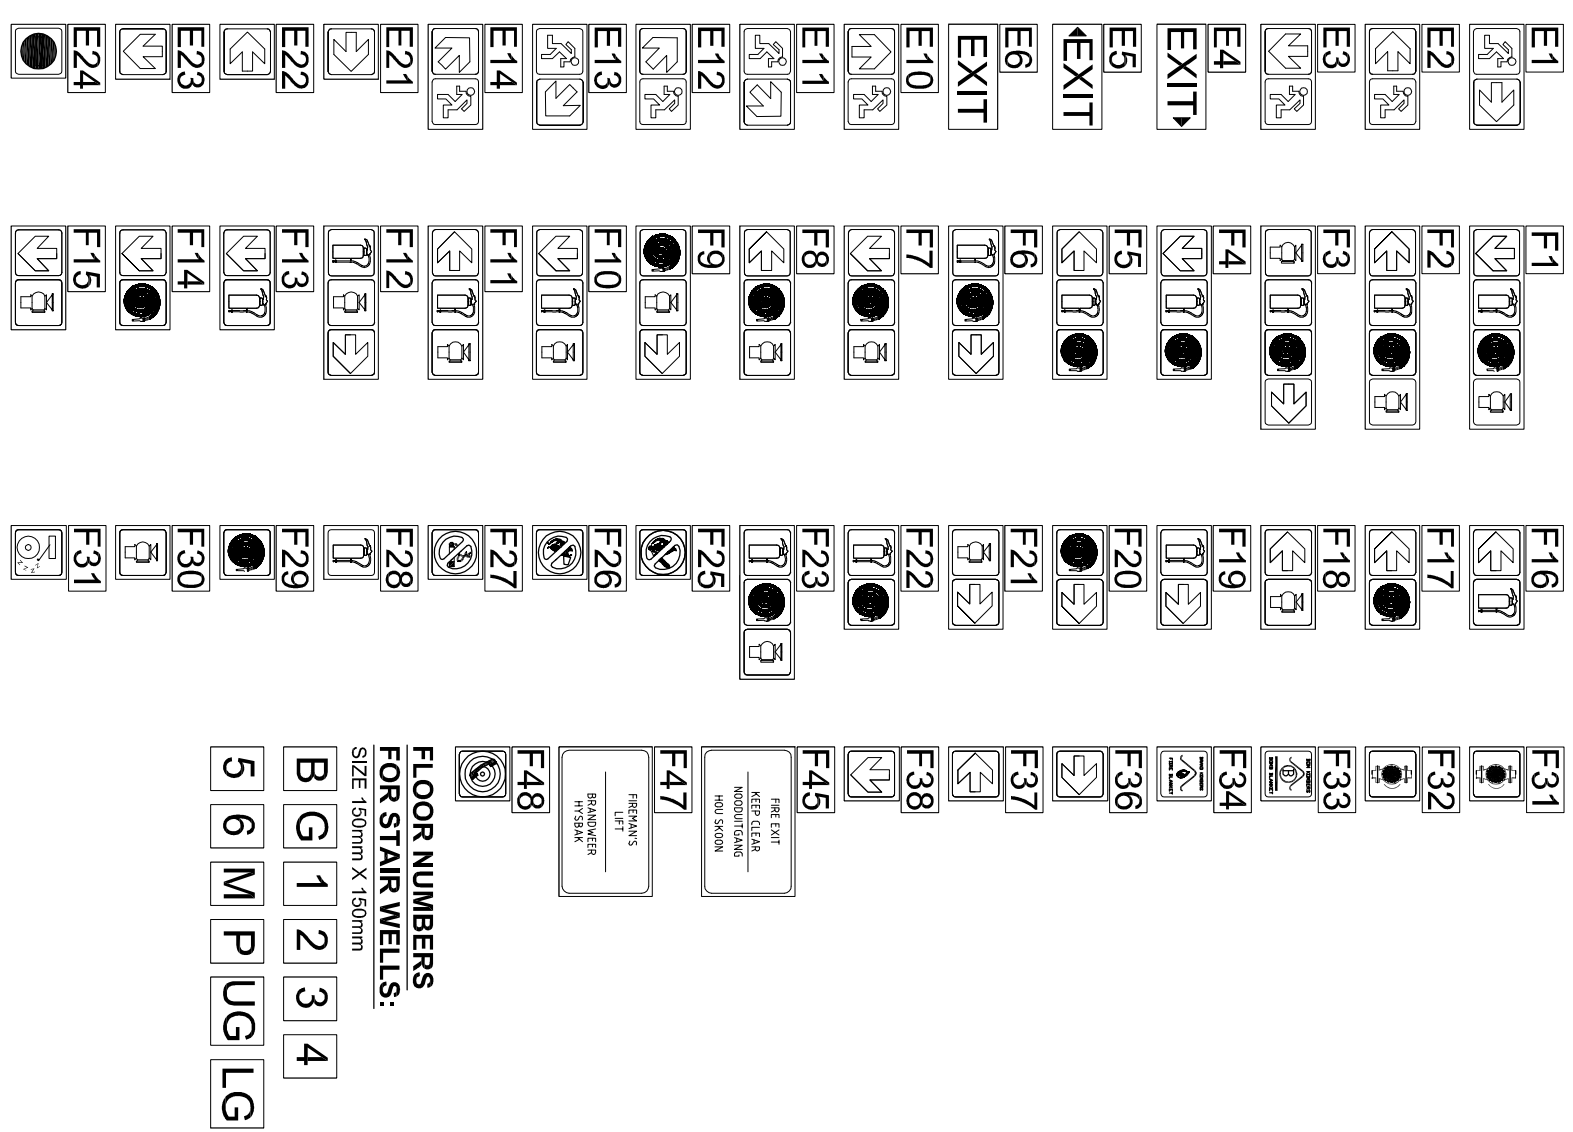

- | | |
|---|---|
|  | FIRE HOSE REEL WITH 30m HOSE FITTED |
|  | FIRE HYDRANT |
|  | 2.5kg DCP FIRE EXTINGUISHER |
|  | 4.5kg DCP FIRE EXTINGUISHER |
|  | 5.0kg CO ₂ FIRE EXTINGUISHER |
|  | 9.0kg CO ₂ FIRE EXTINGUISHER |



0	ISSUED FOR TENDER PURPOSES.	F. PETERS	16/03/18
REV	DESCRIPTION	BY	DATE

TOM ESTERHUIZEN + ASSOCIATES
M E C H A N I C A L E N G I N E E R S
1A THE MINEWES
PARKLANDS MAIN ROAD
PARKLANDS
7441
P.O. BOX 30
MILLENTON
7435
TEL: (021) 557-6099
FAX: (021) 557-6125
E-mail address:
admin@tomea.co.za

INTERNAL REFURBISHMENT & UPGRADE OF EXISTING BUILDING;
SKA OFFICES
MEDIA BUILDING
BLACKRIVER PARKWAY

**FIRE PROTECTION INSTALLATION
FIRST FLOOR
FIRE AND ESCAPE SIGNAGE LAYOUT**

BRANN	CHECKED	SIGNED BY PRINCIPAL	DATE	SCALE
Feed/Refs	Entry Mins			1:100
DATE: BRANN		DRAWING NO		
March 2018		17M112 / FES / 02		
FIG. NO				
17M112		Revision:		
			0	

ISSUED FOR TENDER